

PALOS VERDES MALL

FOR LEASE

1500 - 1600 Palos Verdes Mall, Walnut Creek

±1,674 & ±2,221 SF RETAIL | ±23,000 SF LAND/PAD AVAILABLE



ADRIA GIACOMELLI
(925) 997-2307
adria@lockehouse.com
#01498795

MEGHAN BASSO
(415) 678-0294
meghan@lockehouse.com
#01880016



ABOUT PALOS VERDES MALL

The Palos Verdes Mall is actively seeking a tenant for the ±23,000 SF pad on the hard corner of Pleasant Hill Road / Geary Road at Camino Verde. The Palos Verdes Mall is a proven +/-95,000 SF neighborhood center anchored by Lunardi's Market and Rite Aid. Palos Verdes is nestled in an affluent bedroom community just 1.5 miles west of I-680 and 2 miles north of Hwy. 24, serving the communities of Walnut Creek, Lafayette and Pleasant Hill. There are 105,126 residents with an Average Household Income of \$199,602 within a 3-mile radius.

SUMMARY

ADDRESS	1500-1600 Palos Verdes Mall, Walnut Creek 94597
CROSS STREETS	Pleasant Hill Rd./Geary Rd. & Camino Verde
TYPE	Grocery-Anchored Neighborhood Center
AVAILABLE	±1,674 & ±2,221 SF Retail Shop Space ±23,000 SF Land/Pad
PARCEL	169-331-009-4
YEAR BUILT	1962-2010 (Varies by Building)
ZONING	Community Commercial (C-C)



HIGHLIGHTS

- Seeking a community-centric amenity to occupy the hard corner of Pleasant Hill Road / Geary Road at Camino Verde
- Palos Verdes Mall anchored by Lunardi's and Rite Aid
- Vacant Pad Site - Ground Lease
- Easy Access to both I-680 and Highway 24



1500-1600 Palos Verdes Mall, Walnut Creek, CA



ADRIA GIACOMELLI
 (925) 997-2307
 adria@lockehouse.com
 #01498795

MEGHAN BASSO
 (415) 678-0294
 megan@lockehouse.com
 #01880016

CLOSE-UP AERIAL

Geary Rd. - 12,130 ADT

Pleasant Hill Rd. - 9,575 ADT

±23,000 SF LAND/PAD




Highway 24
2 Miles ↓

Interstate 680
1.5 Miles →



SITE PLAN

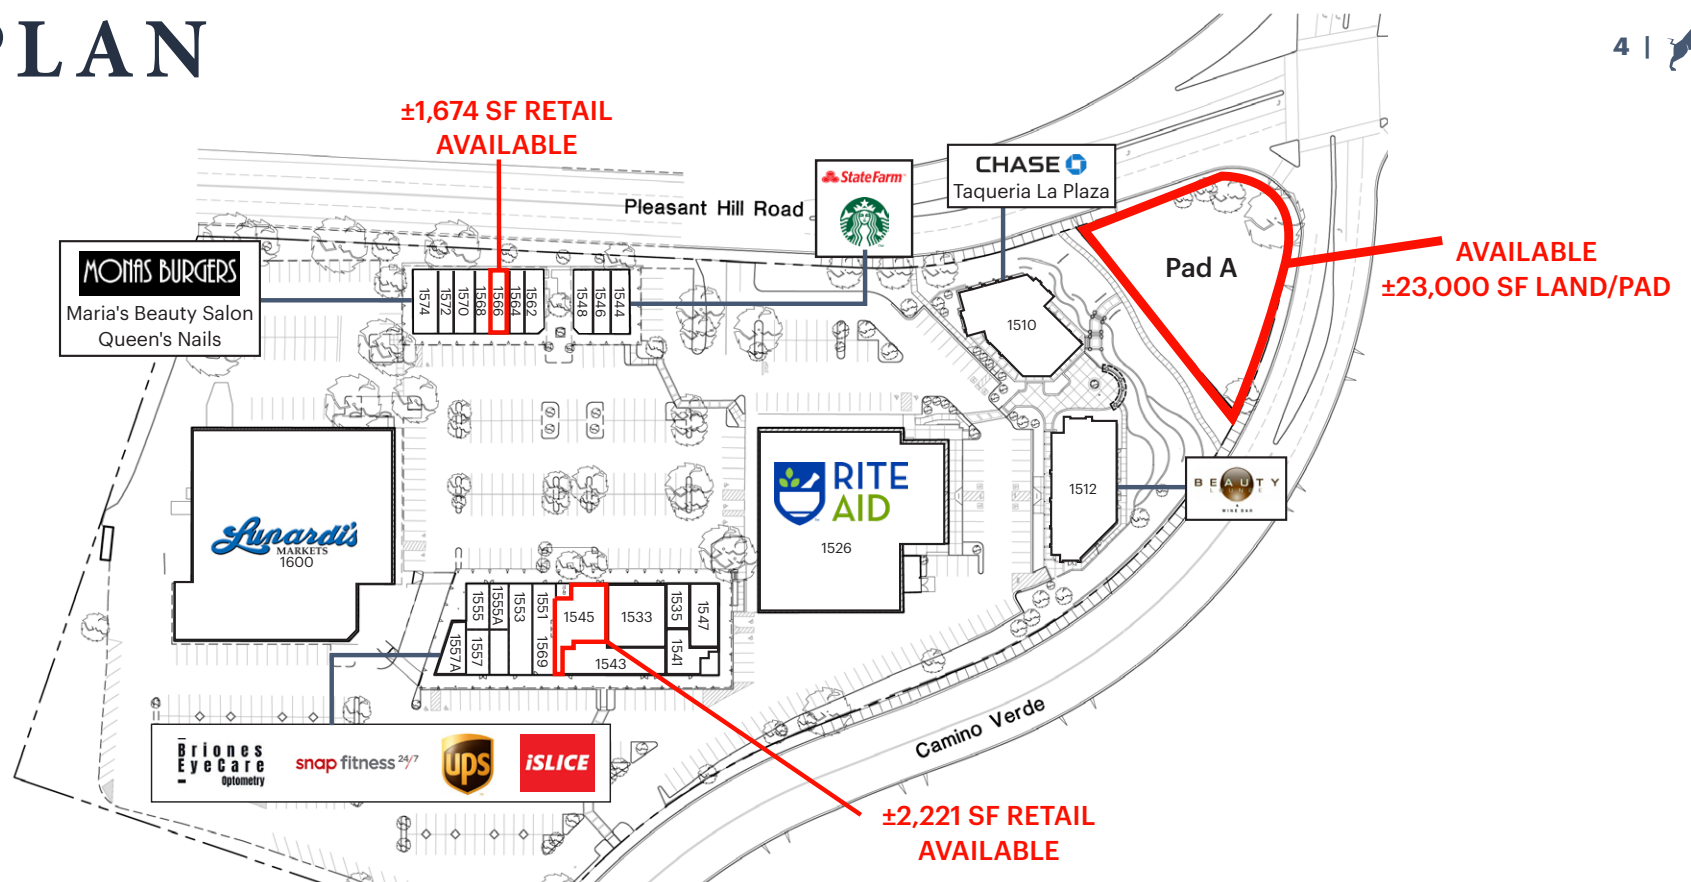

TENANT DIRECTORY

1510 A	CHASE	3,510 SF	1543	RAW-CENTER FOR STRENGTH	2,203 SF	1555 A	SPORTS BARBER SHOP	700 SF
1510 B	STRETCH-N-GO	665 SF	1544	STARBUCKS	990 SF	1557	I-SLICE PIZZA	1,600 SF
1510 C	TAQUERIA LA PLAZA	1,175 SF	1545	AVAILABLE SOON	2,221 SF	1557	PIKE AND PLANK PILATES	983 SF
1512 A-B	INDIGO YOGA	2,303 SF	1546	STATE FARM INSURANCE	770 SF	1562	KUNG-FU KITCHEN	775 SF
1512 C-D	BEAUTY LOUNGE	3,694 SF	1547	UPS STORE	1,303 SF	1566	AVAILABLE SOON	1,674 SF
1514	GEARY VETERINARY HOSPITAL	1,879 SF	1548	LEMON BLOSSOM CREATIONS	871 SF	1568	QUEEN'S NAILS	815 SF
1520	DO-SIT THAI	1,370 SF	1549	LONG LIFE SHOE REPAIR	250 SF	1570	SORA OH SALON	944 SF
1526	RITE AID	20,033 SF	1551	HOUND LOUNGE	1,615 SF	1572	HEALTH FIRST MESSAGE	715 SF
1533 A	SNAP FITNESS	2,780 SF	1553	BRIONES EYE CARE OPTOMETRY	1,600 SF	1574	MONA'S BURGERS	1,215 SF
1535	BANK OF AMERICA ATM	830 SF	1555	WELLS FARGO ATM	-	1600	LUNARDI'S	32,290 SF
1541	HEAVENLY CHURCH	1,450 SF	1555	PSYCHIC MEDIUM WITCH	900 SF			

1500-1600 Palos Verdes Mall, Walnut Creek, CA



ADRIA GIACOMELLI
 (925) 997-2307
 adria@lockehouse.com
 #01498795

MEGHAN BASSO
 (415) 678-0294
 megan@lockehouse.com
 #01880016

FLOOR PLAN

Suite #1566 | 1,674 SF
Includes 2 HVAC Units

Subpanel

Closet

ADA Restroom

Sink

Fusebox

28'

25½'

20'

9'

Suite #1566

29½'

Suite #1564

*Dimensions and layout approximate - not to scale.

1500-1600 Palos Verdes Mall, Walnut Creek, CA



ADRIA GIACOMELLI
(925) 997-2307
adria@lockehouse.com
#01498795

MEGHAN BASSO
(415) 678-0294
meghan@lockehouse.com
#01880016

MARKET AERIAL



1500-1600 Palos Verdes Mall, Walnut Creek, CA



ADRIA GIACOMELLI
 (925) 997-2307
 adria@lockehouse.com
 #01498795

MEGHAN BASSO
 (415) 678-0294
 megan@lockehouse.com
 #01880016

DEMOGRAPHICS

(3 MILES)



104,402
POPULATION



96,261
DAYTIME
POPULATION



\$204,435
AVG. HOUSEHOLD
INCOME




7,884
BUSINESSES



50,233
COLLEGE
EDUCATED



28,609
OWNER SPECIFIED
HOUSING UNITS

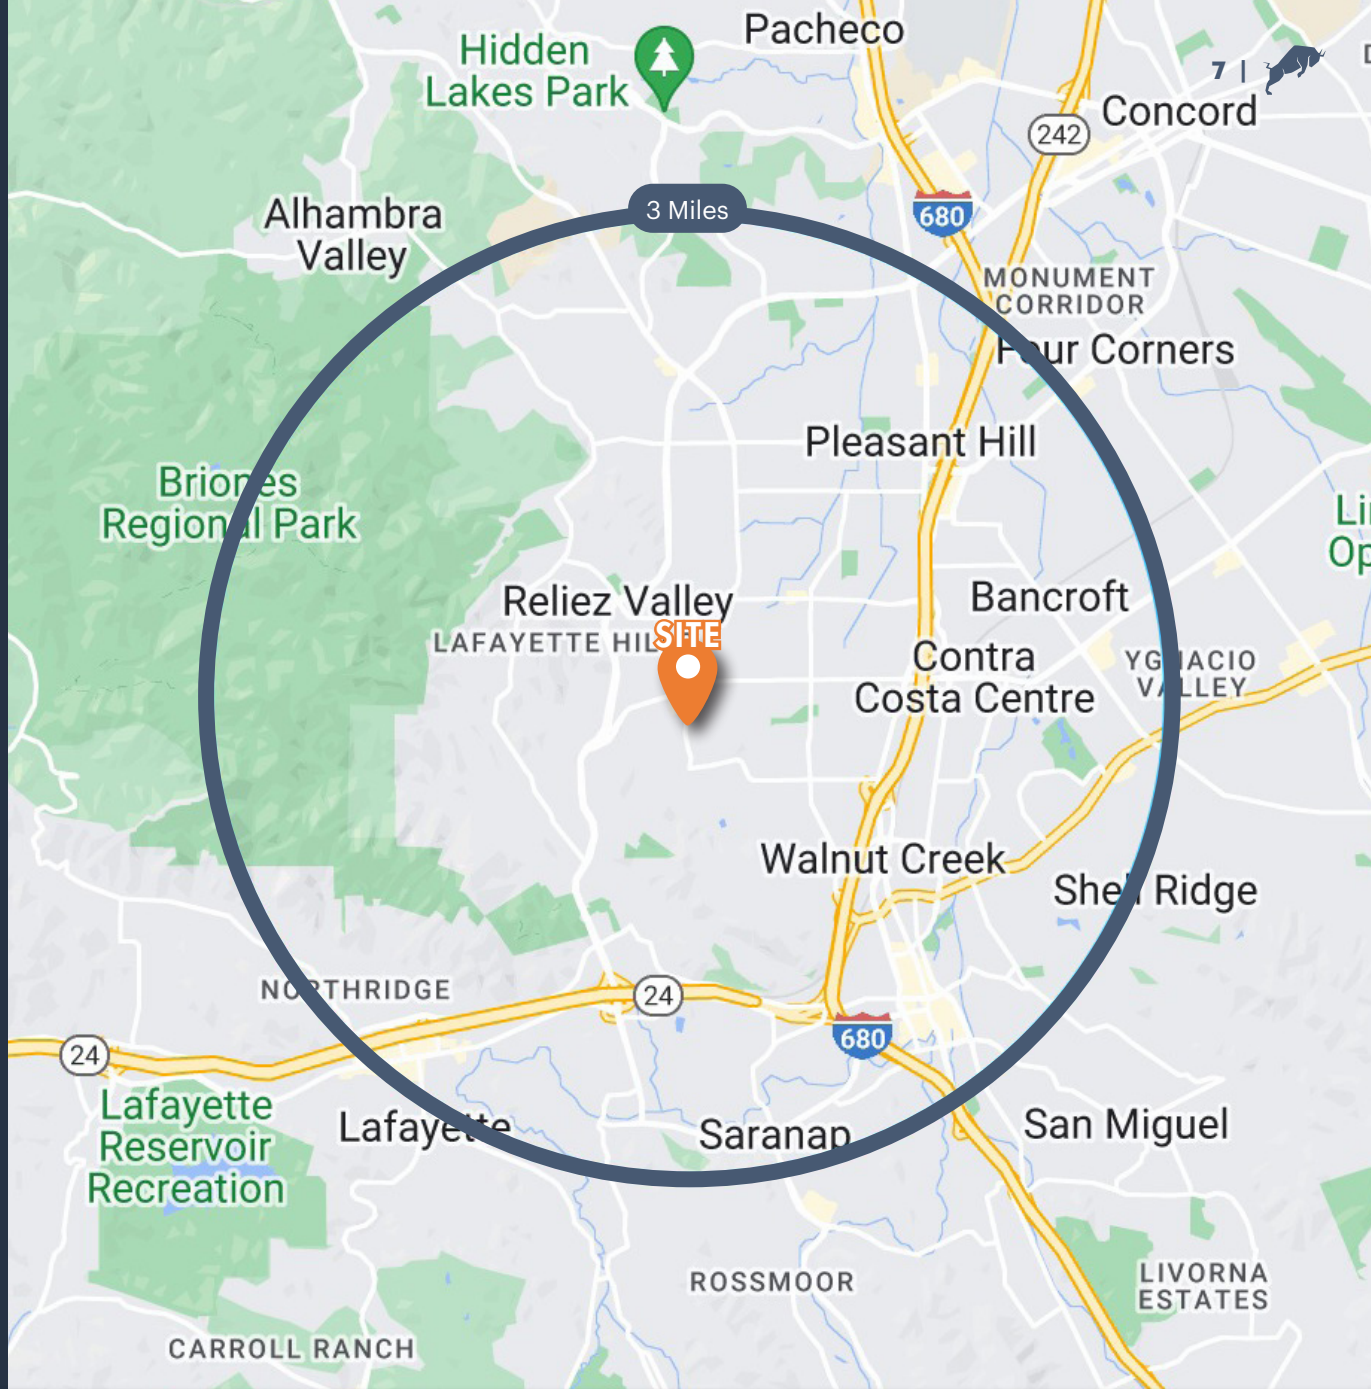

1500-1600 Palos Verdes Mall, Walnut Creek, CA



LOCKEHOUSE

ADRIA GIACOMELLI
(925) 997-2307
adria@lockehouse.com
#01498795

MEGHAN BASSO
(415) 678-0294
meghan@lockehouse.com
#01880016

PALOS VERDES MALL

1500 - 1600 Palos Verdes Mall, Walnut Creek, CA 94597

±1,674 & ±2,221 SF RETAIL | ±23,000 SF LAND/PAD AVAILABLE



Traffic Counts & Demographic Sources: Sites USA Regis Online 06/13/24

ADRIA GIACOMELLI
(925) 997-2307
adria@lockehouse.com
#01498795

MEGHAN BASSO
(415) 678-0294
meghan@lockehouse.com
#01880016